
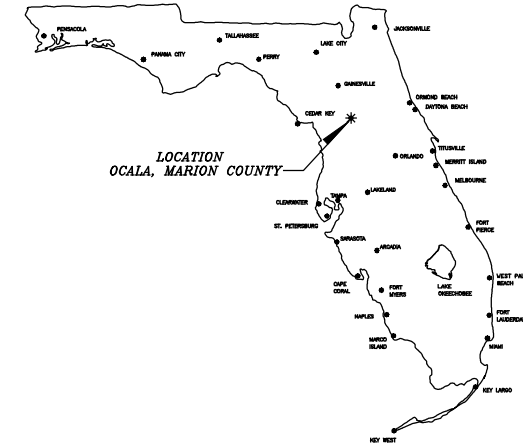


BUS SHELTERS 2017

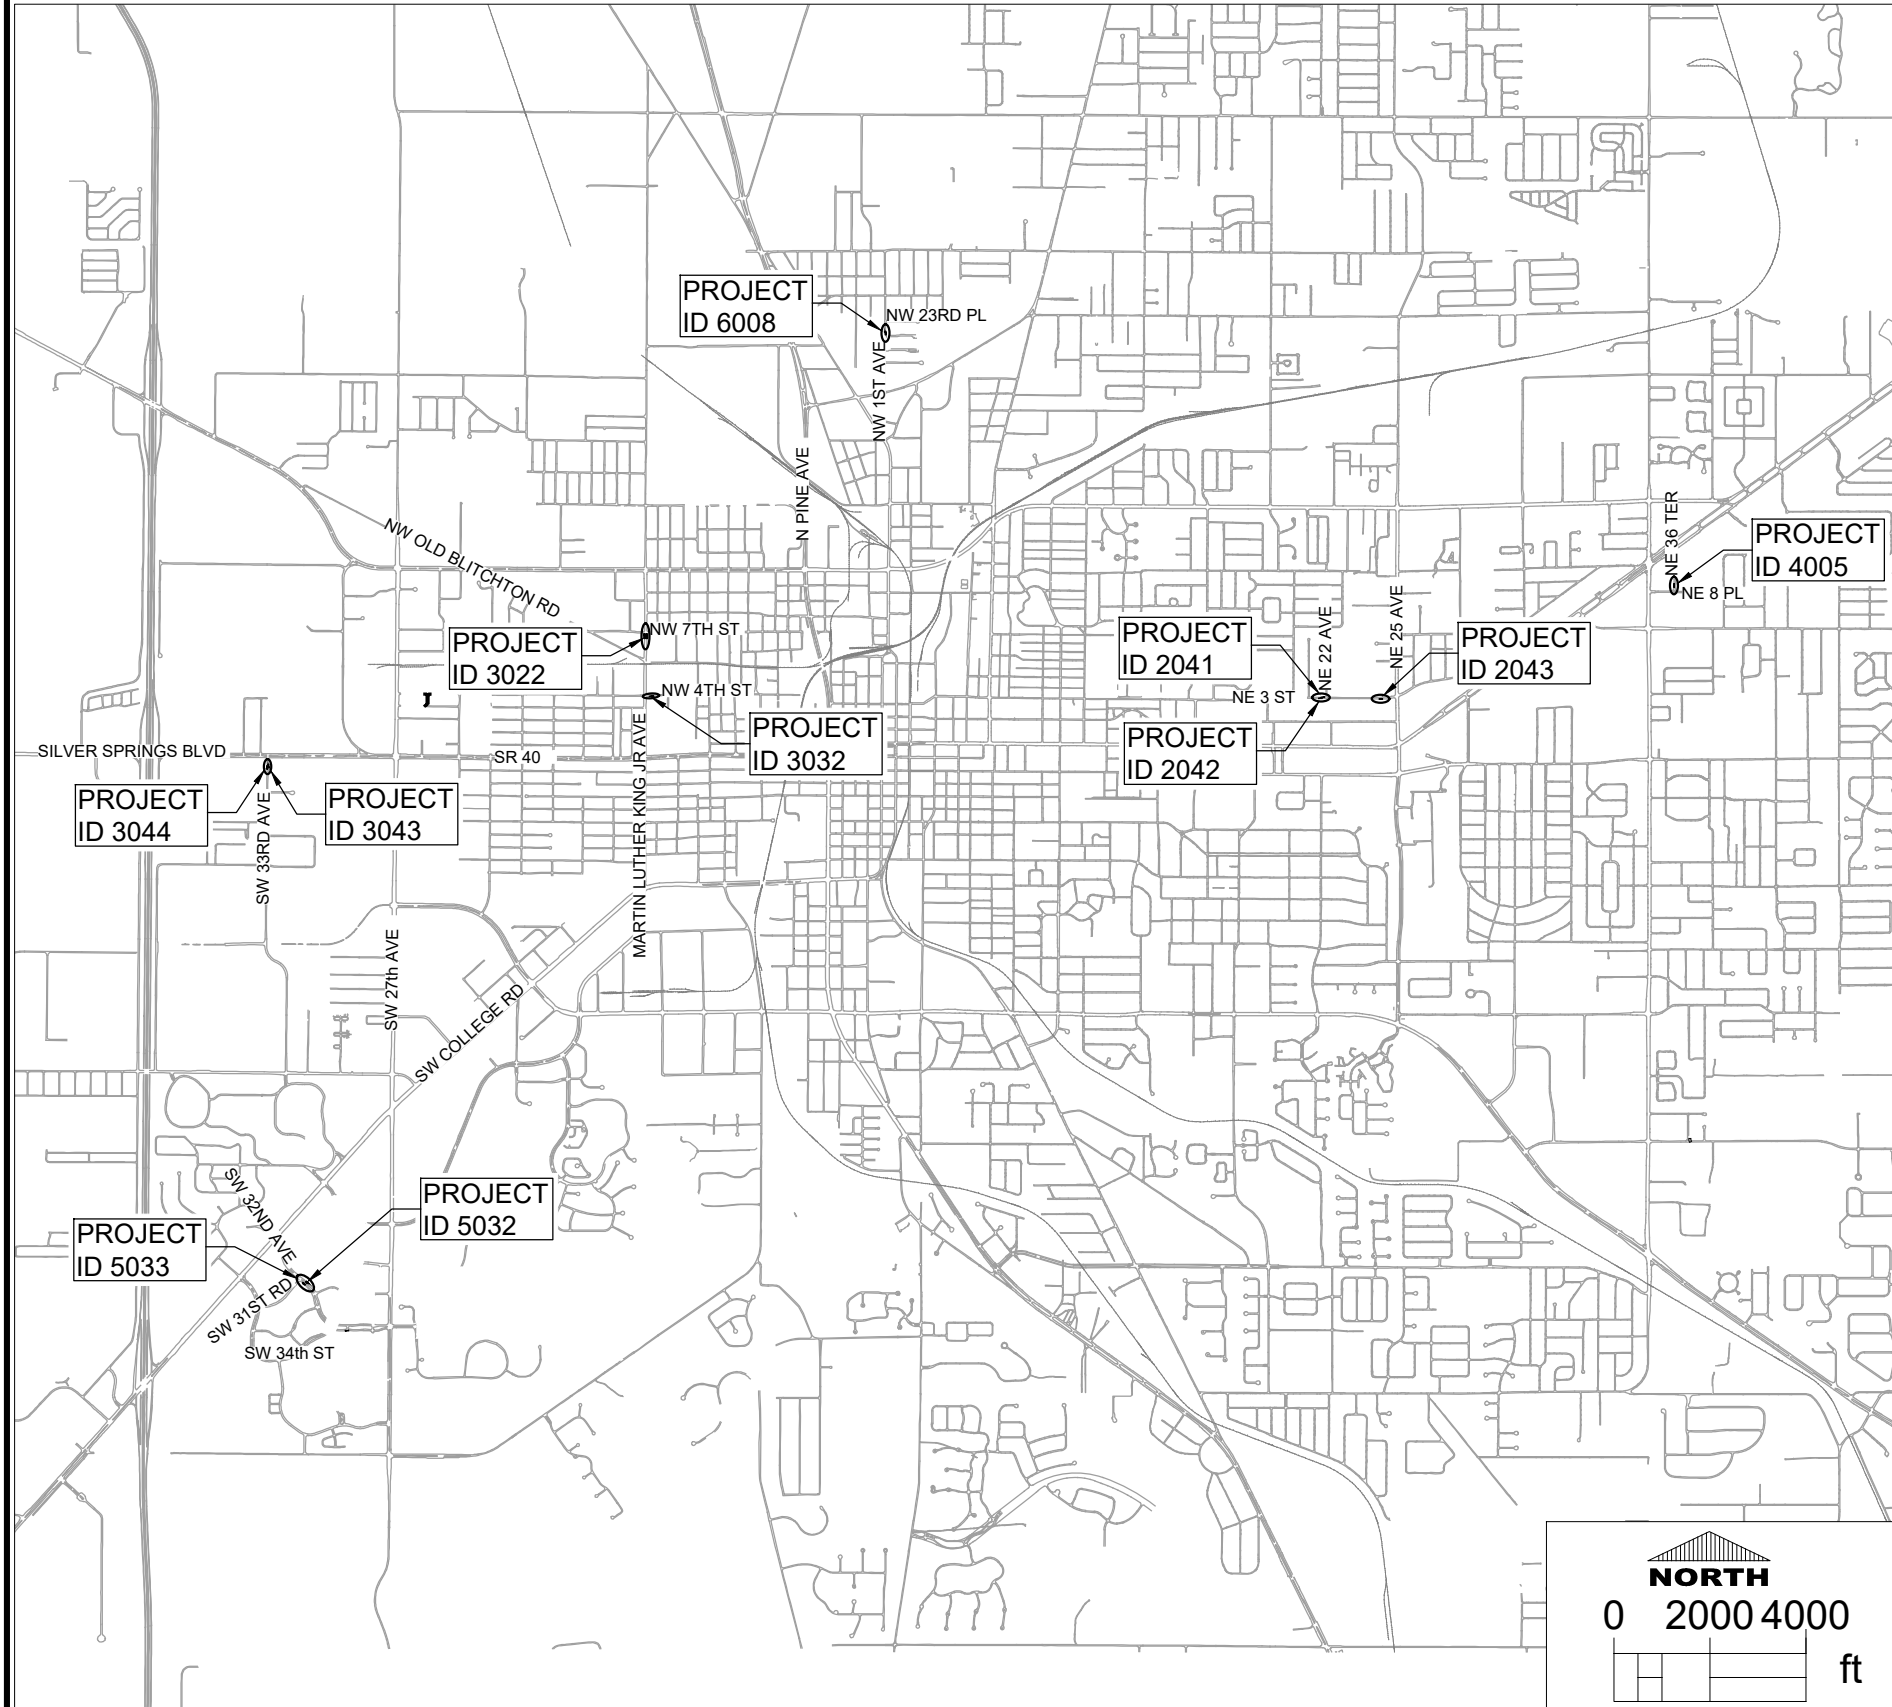

INDEX OF SHEETS

SHEET NO.	DESCRIPTION
1.....	COVER
2.....	GENERAL NOTES
3.....	BUS SHELTER DETAILS
4-14.....	PLAN

60% PLANS
 NOT FOR CONSTRUCTION
 DATE: 10/24/16

UTILITY COMPANIES		
UTILITY COMPANY	PHONE NUMBER	EMERGENCY
EMBARQ	(352) 368-8817	(352) 622-0111
CITY OF Ocala ELECTRIC	(352) 351-6620	(352) 351-6666 LEAVE MESSAGE
CITY OF Ocala WATER/SEWER	(352) 629-8521	(352) 351-6775
COX COMMUNICATIONS	(352) 873-5629	(352) 854-0055
TECO GAS	(352) 622-0112	1-817-832-6747
AT&T	(352) 237-2383	
MCI WORLDCOM	(352) 258-8711	



PROJECT DESCRIPTION: PROPOSED BUS STOP SHELTERS 2016

SHEET DESCRIPTION: COVER SHEET

1 OF 14

DATE	REV. BY

OSCAR TOVAR, P.E.
 Registered Engineer No. 64599
 State of Florida, DATE: _____
 Valid only with embossed seal.

PROJ.#: 16113
 F.B.#:
 FILE No.:
 LAST DRAWN: 10/24/16

DRAWN BY:
 DESIGNED BY: OT
 HORIZ.: N/A
 VERT.: N/A

PREPARED BY THE
CITY OF Ocala
 ENGINEERING & WATER RESOURCES DEPARTMENT
 TRANSPORTATION ENGINEERING DIVISION