


SW 3rd Ave Drainage Improvements Phase 2 Temporary Traffic Control Plan



Legend

- Phase 2
- Signal
- Existing Sidewalk
- Business Access
- Detour

NOTE :
1. EXISTING TRAFFIC SHALL BE MAINTAINED IN ACCORDANCE WITH FDOT DESIGN STANDARDS, INDEX 600 SERIES.

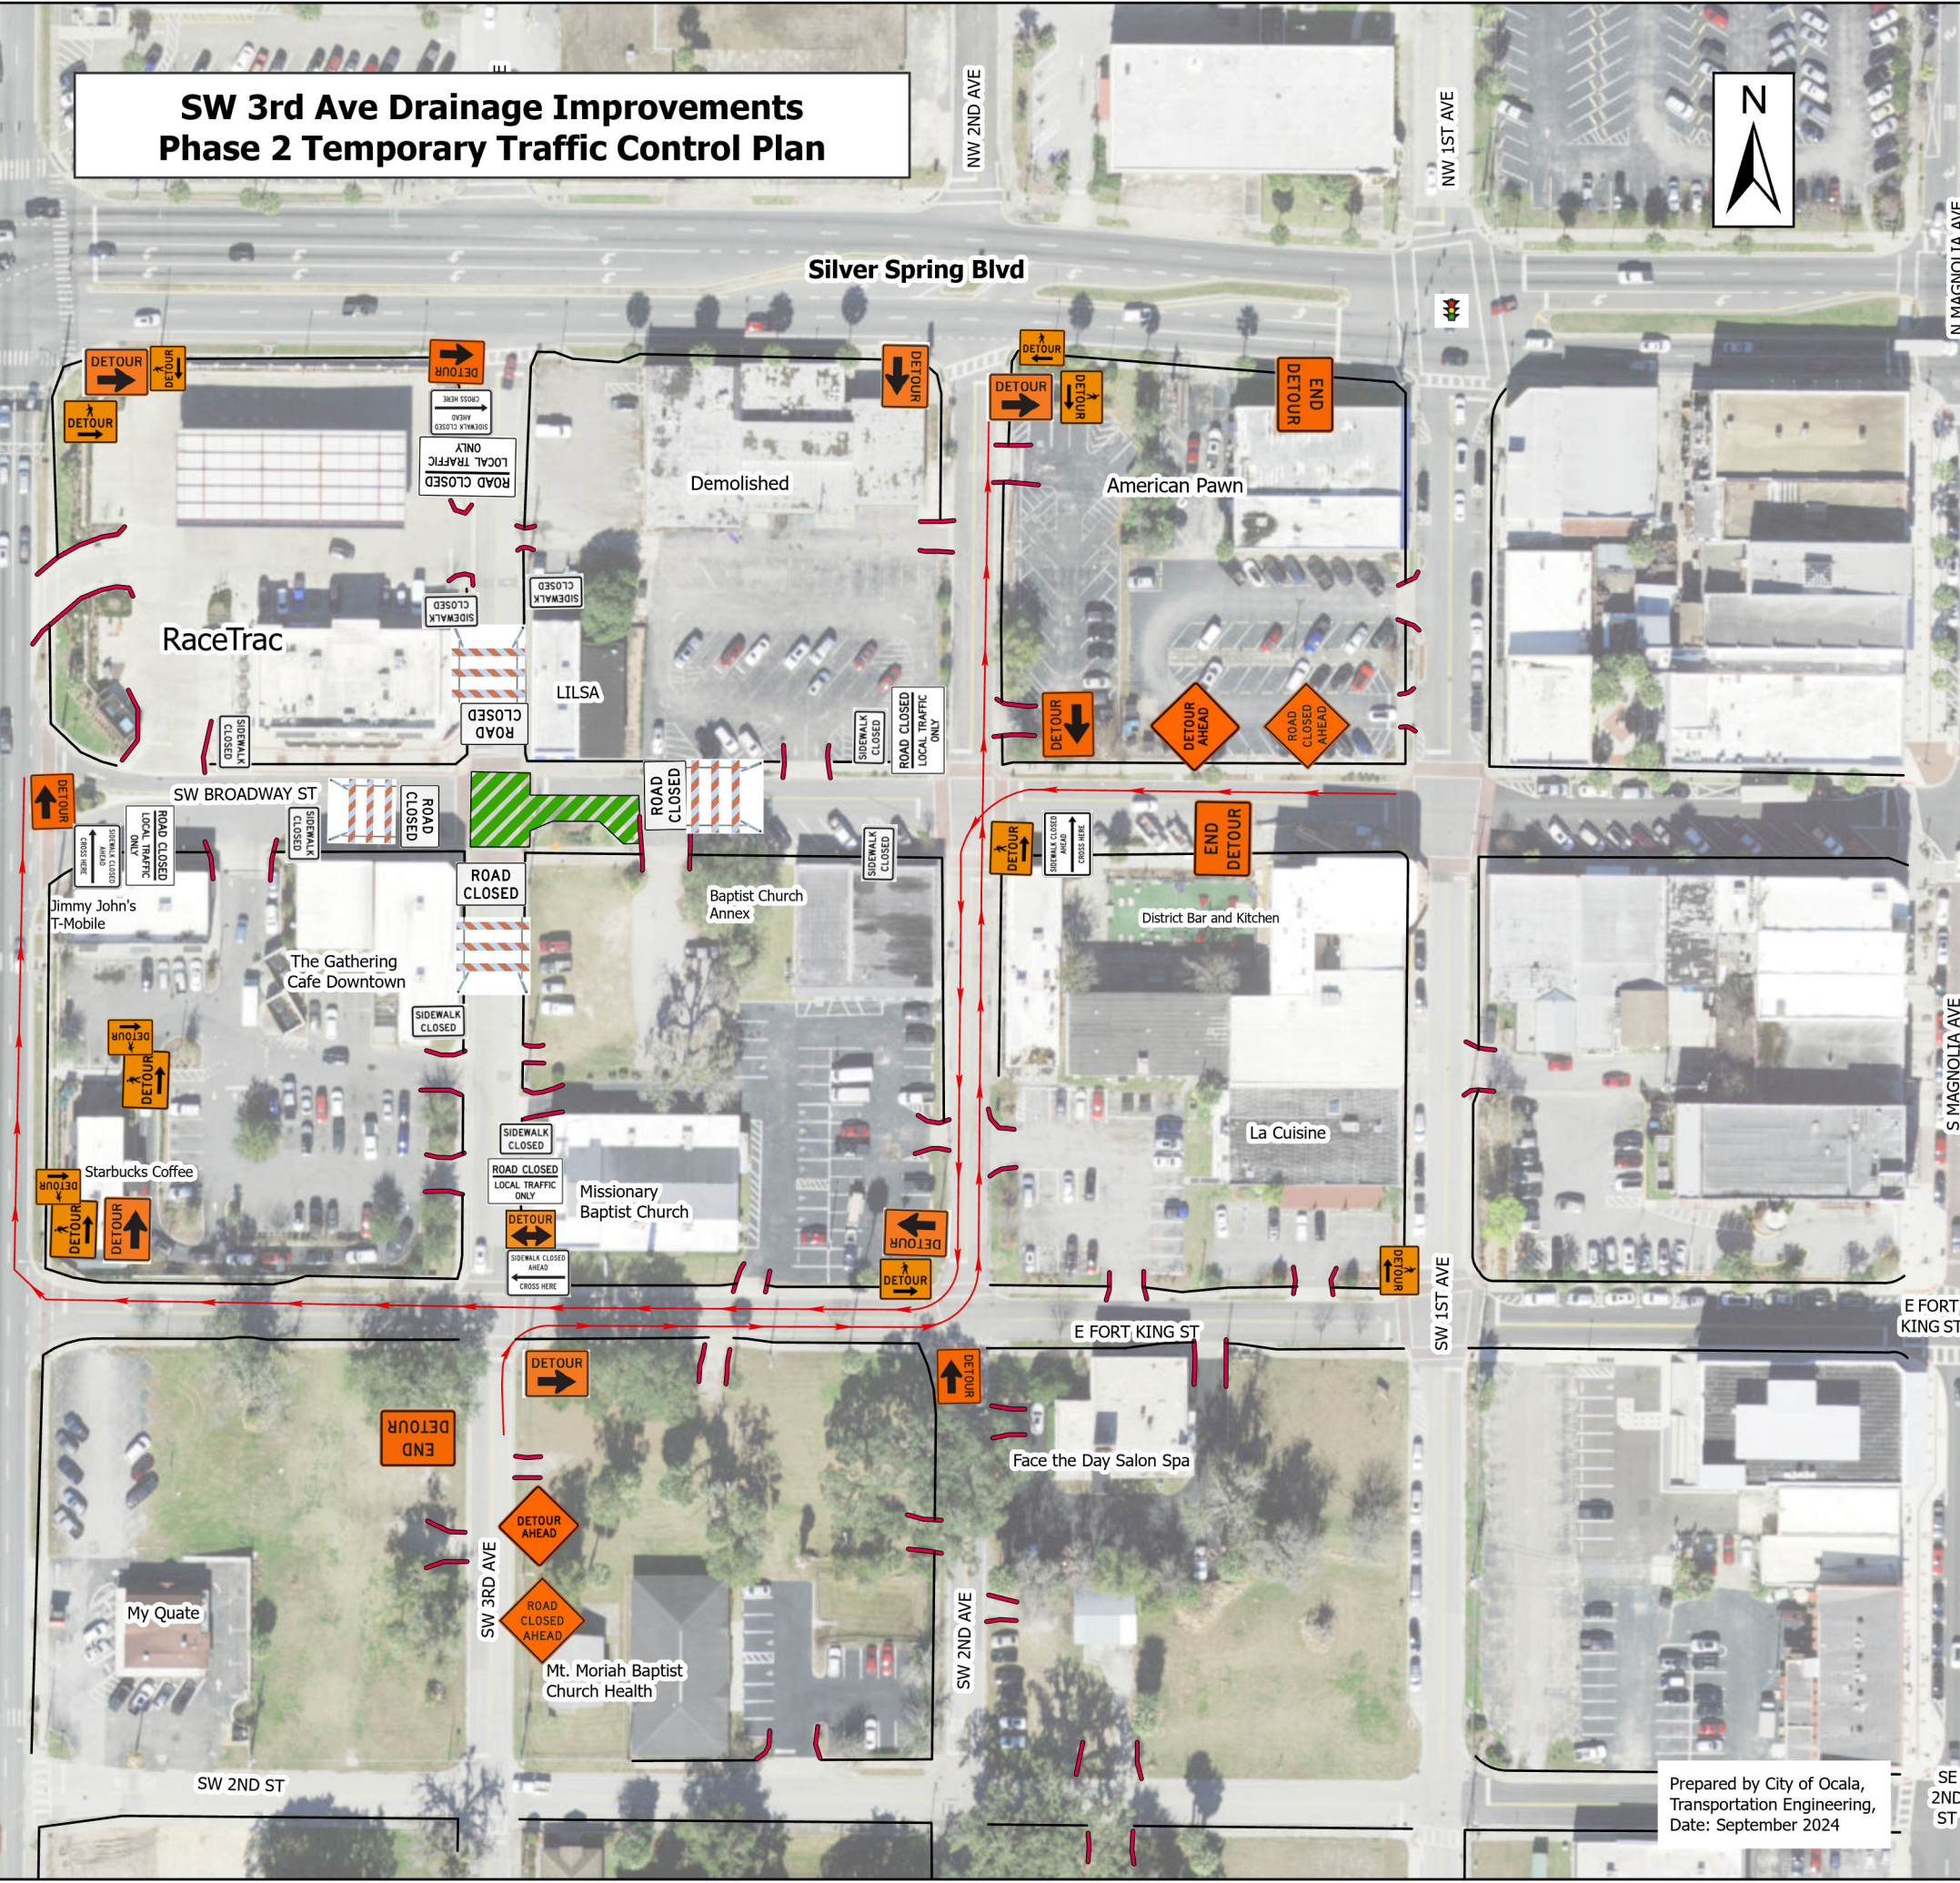

Prepared by City of Ocala,
Transportation Engineering,
Date: September 2024