


SW 3rd Avenue Drainage Improvements Phasing Plan

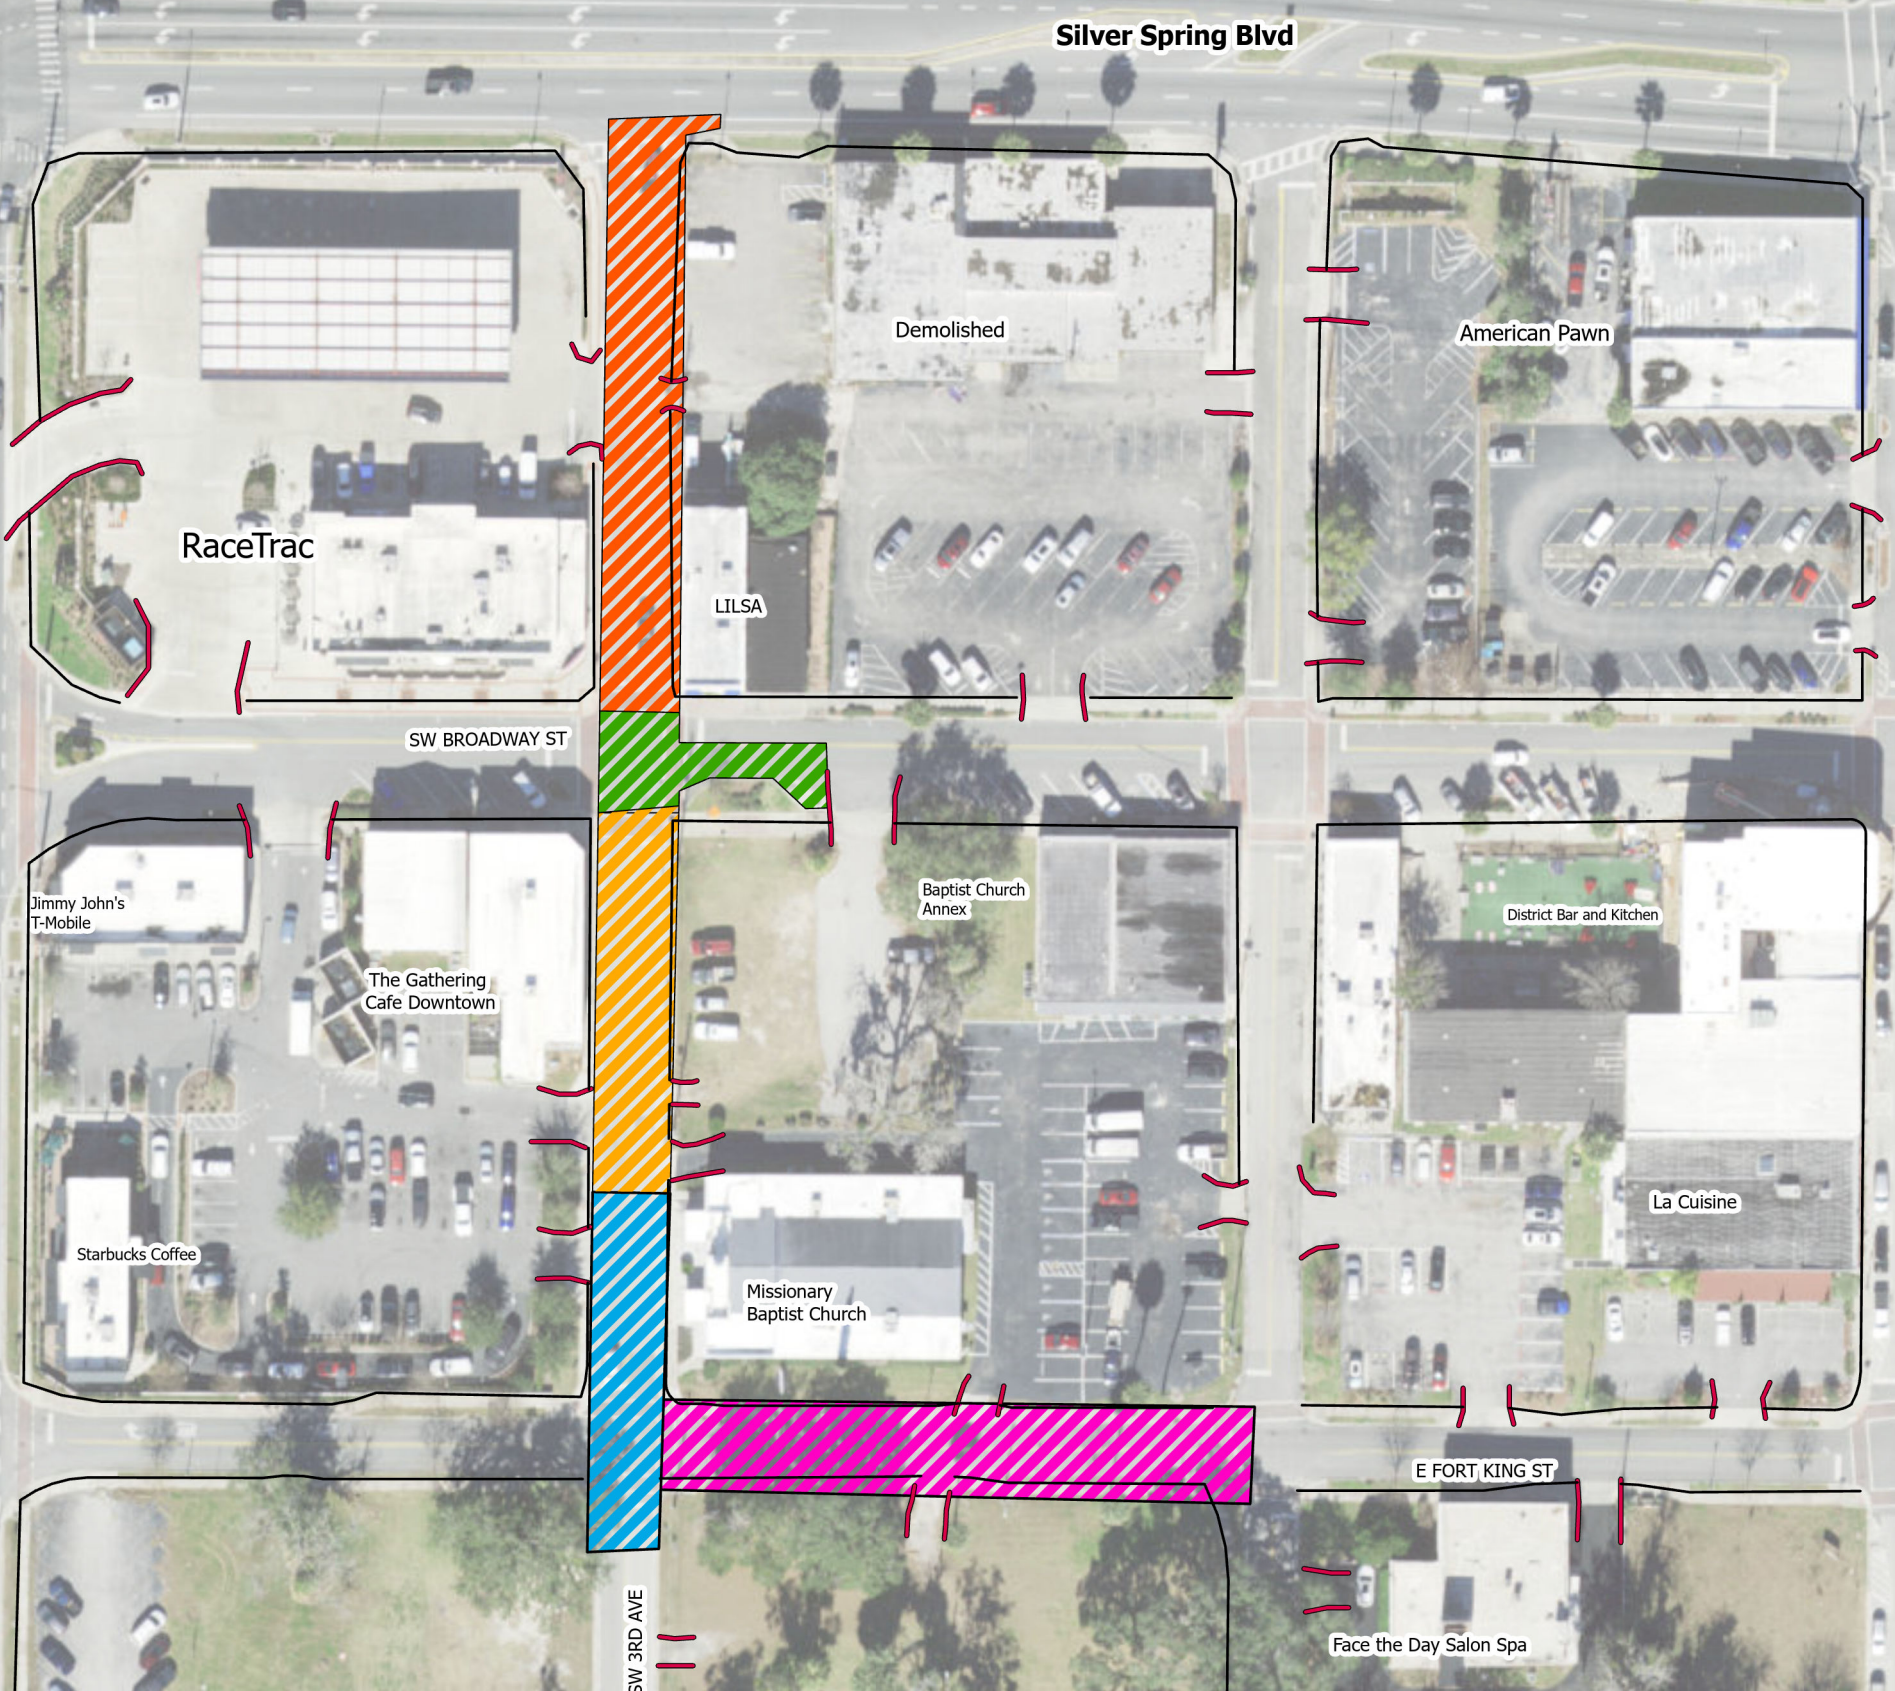

Legend

- Phase 1
- Phase 2
- Phase 3
- Phase 4
- Phase 5
- Business Access
- Signal
- Existing Sidewalk